
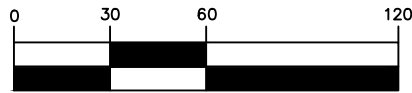


Irrigation Legend

Symbol	Description
■	Hunter I-25-06-SS CORNER 51' RADIUS (4 REQ'D)
●	Hunter I-25-06-SS FULL CIRCLE 51' RADIUS (54 REQ'D)
▲	Hunter I-25-06-SS PART CIRCLE 51' RADIUS (34 REQ'D)
⊗	HUNTER ICV ELECTRIC CONTROL VALVE - 1.5" (29 REQ'D)
⬢	RAINBIRD 1" QUICK COUPLER VALVE - 6 REQ'D
⊠	MAINLINE NIB GATE VALVE
✳	P.O.C. (EXISTING) - 2" MAIN
—	CLASS PR200 LATERAL PIPING (Size as Noted)
—	CLASS PR200 MAINLINE PIPING - 2.5" LOOP
Ⓢ	CONTROLLER - HUNTER ICC2 (replaced by others with Baseline1000X)

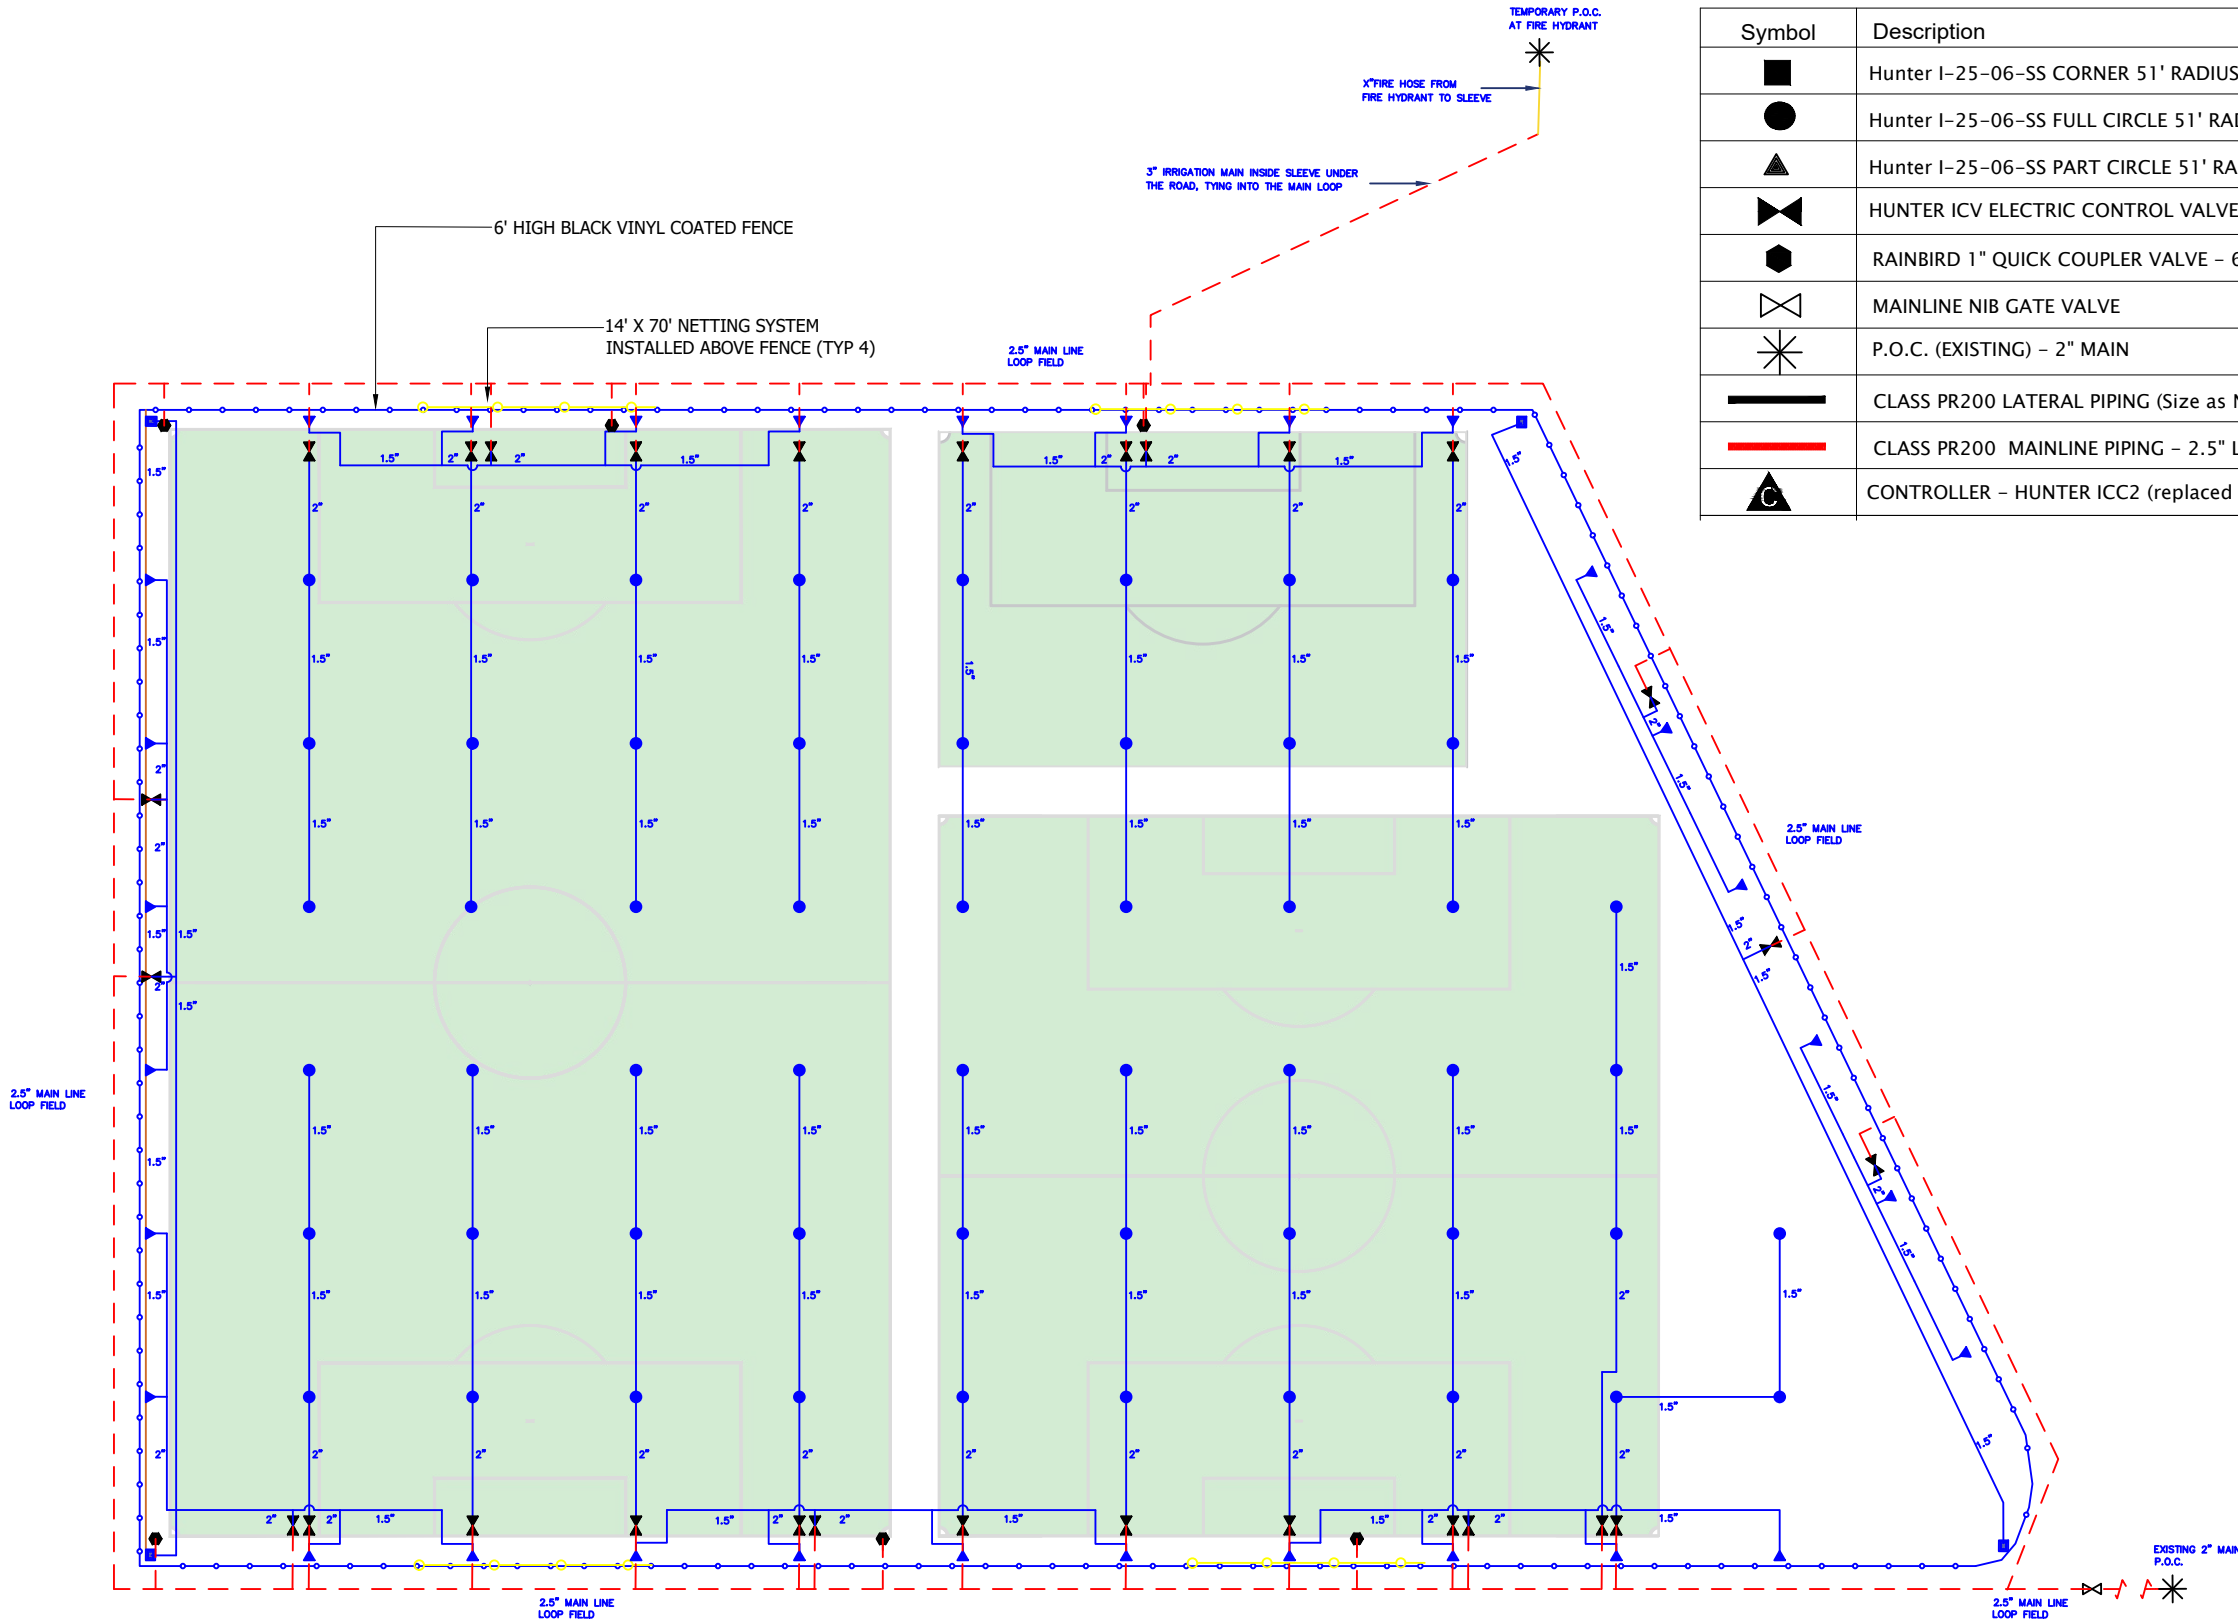

(IN FEET)
1 inch = 60 ft.